



SITUACE - M 1:500

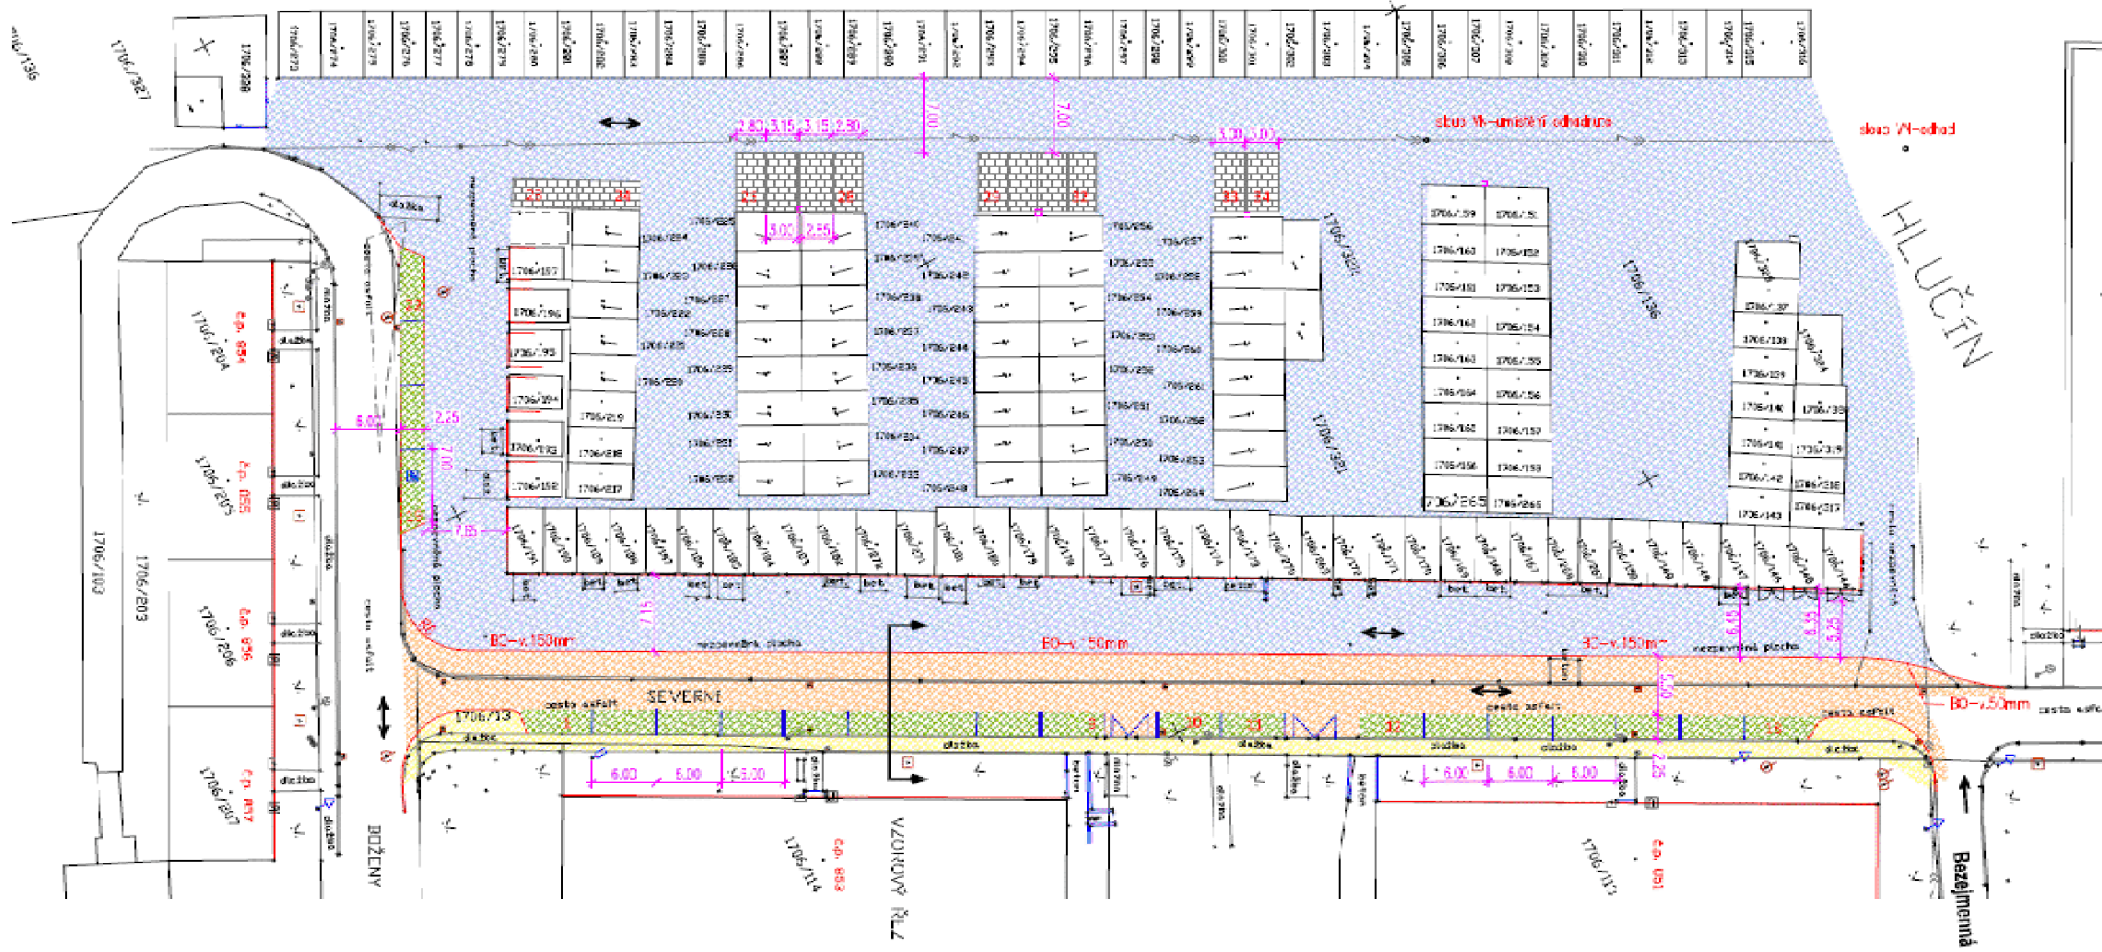


VARIANTA 1

SITUACE - M 1:500

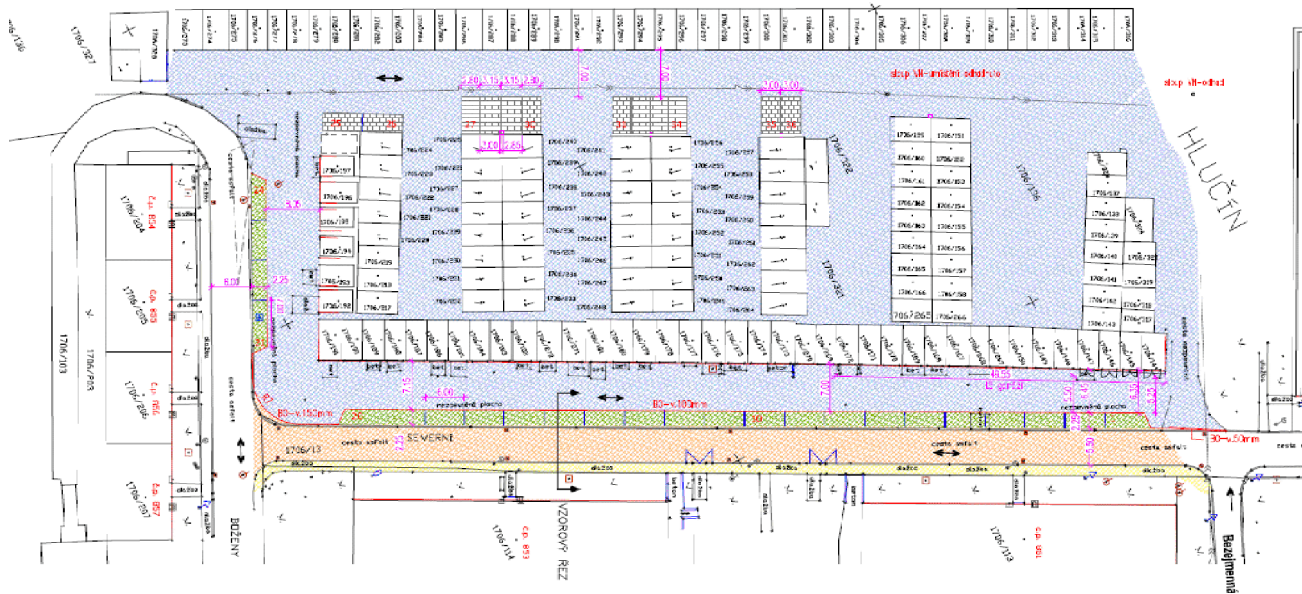

VARIANTA 2

SITUACE - M 1:500

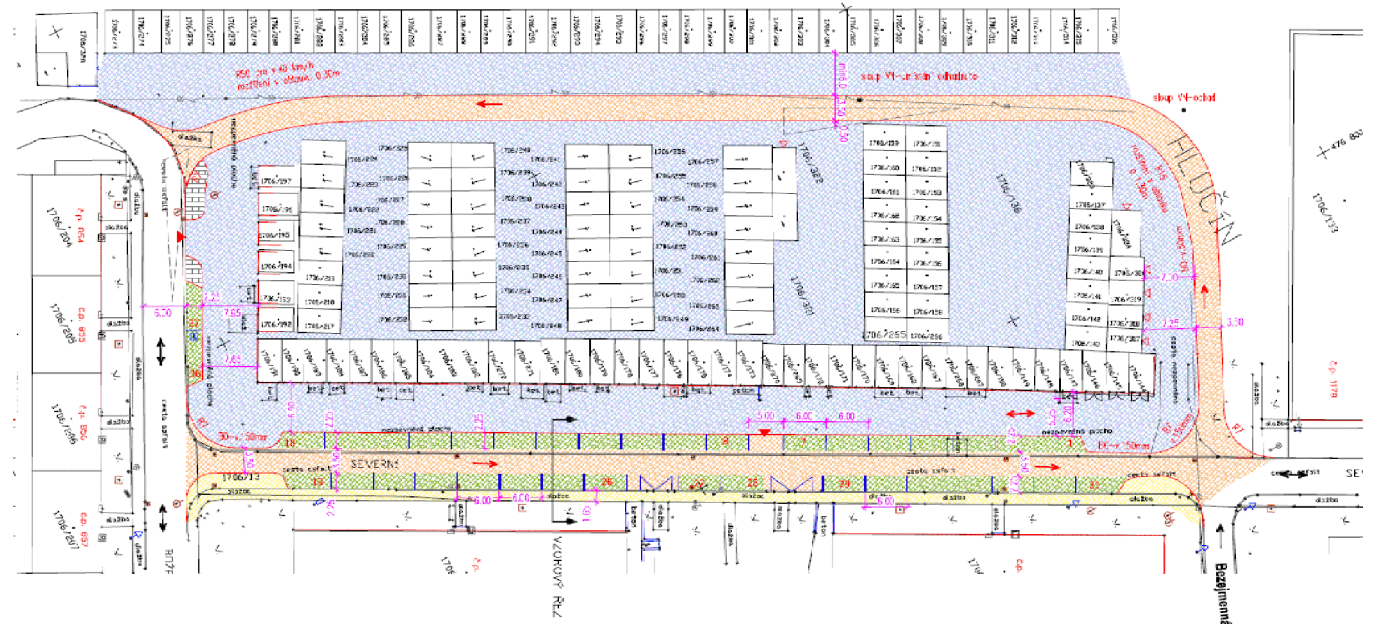

VARIANTA 3